PRESCRIPTIVE ENERGY CODE


NOTE

DESIGNER IS NOT AN ARCHITECT OR ENGINEER AND CONSTRUCTION
FROM THESE PLANS SHOULD NOT BE UNDERTAKEN WITHOUT THE
ASSISTANCE OF A CONSTRUCTION PROFESSIONAL.
THESE PLANS ARE INTENDED TO BE CHIDELINES FOR CONSTRUCTION


THESE PLANS ARE INTENDED TO BE GUIDELINES FOR CONSTRUCTION THE CONTRACTOR RESERVES THE RIGHT TO MAKE SUCH MINOR DEVIATIONS AS DEEMED NECESSARY AS LONG AS SUCH DEVIATIONS PROMOTE THE OVERALL EFFIACACY AND AESHETICS OF THE PLAN CONTRACTOR SHALL VERIFY AND BE RESPONSIBLE FOR ALL DIMENSIONS AND CONDITIONS ON THE JOB. DESIGNER MUST BE NOTIFIED OF ANY DISCREPANCIES OR VARIATIONS OF AND FROM THESE DRAWINGS PRIOR TO WORK ON THE JOB. CONTRACTOR IS TO CHECK THE PLANS FOR ERRORS OR OMMISIONS.




PRELIMINARY PLAN (NOT FOR CONSTRUCTION)

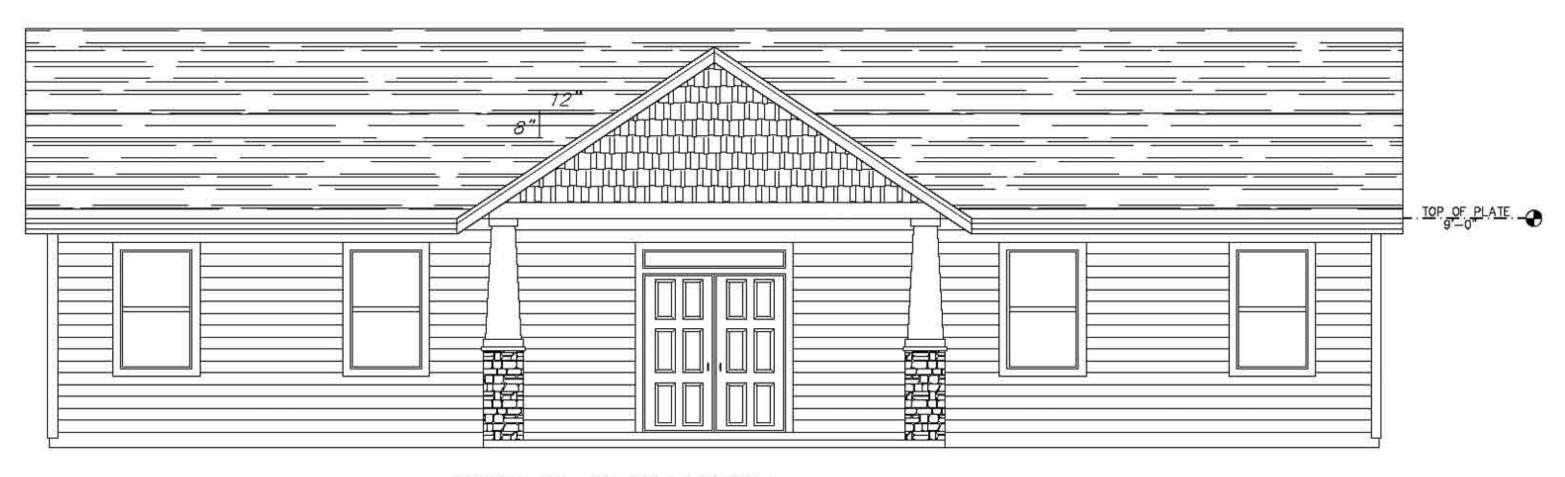

FRONT ELEVATION SCALE: 1/4" = 1'-0"

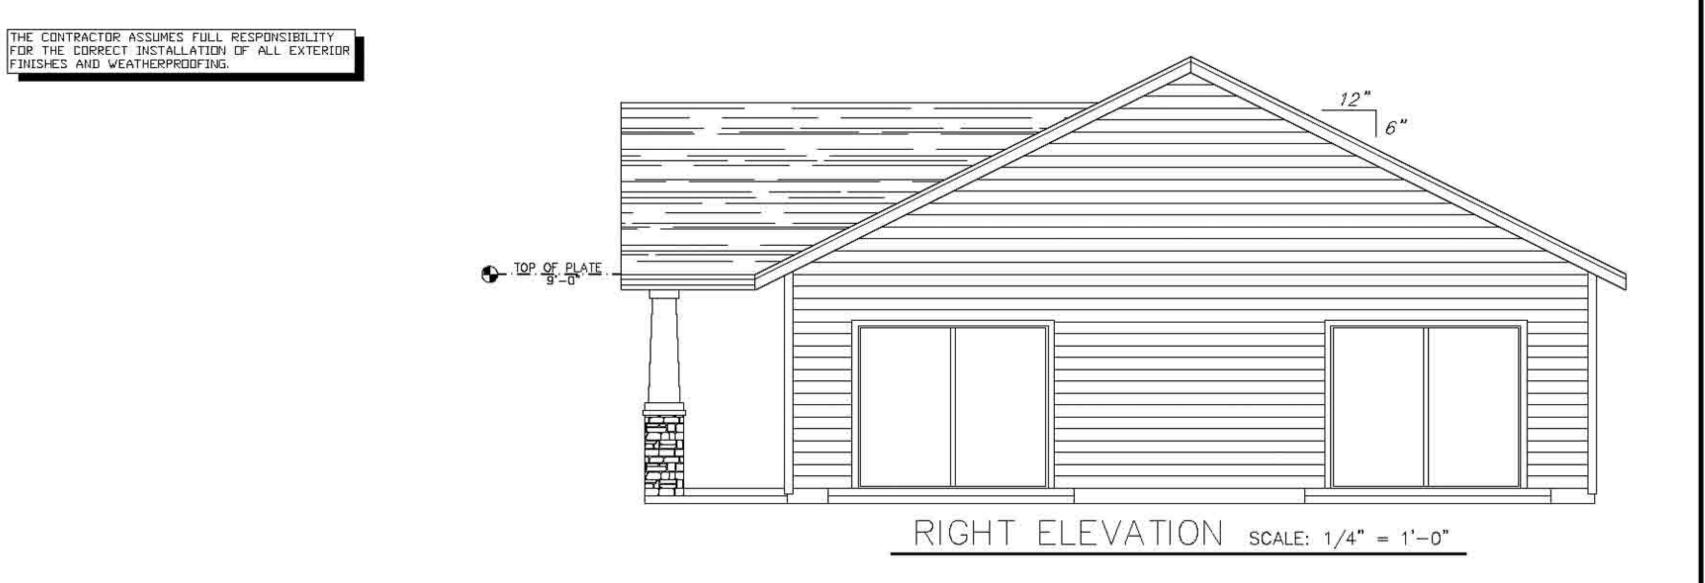

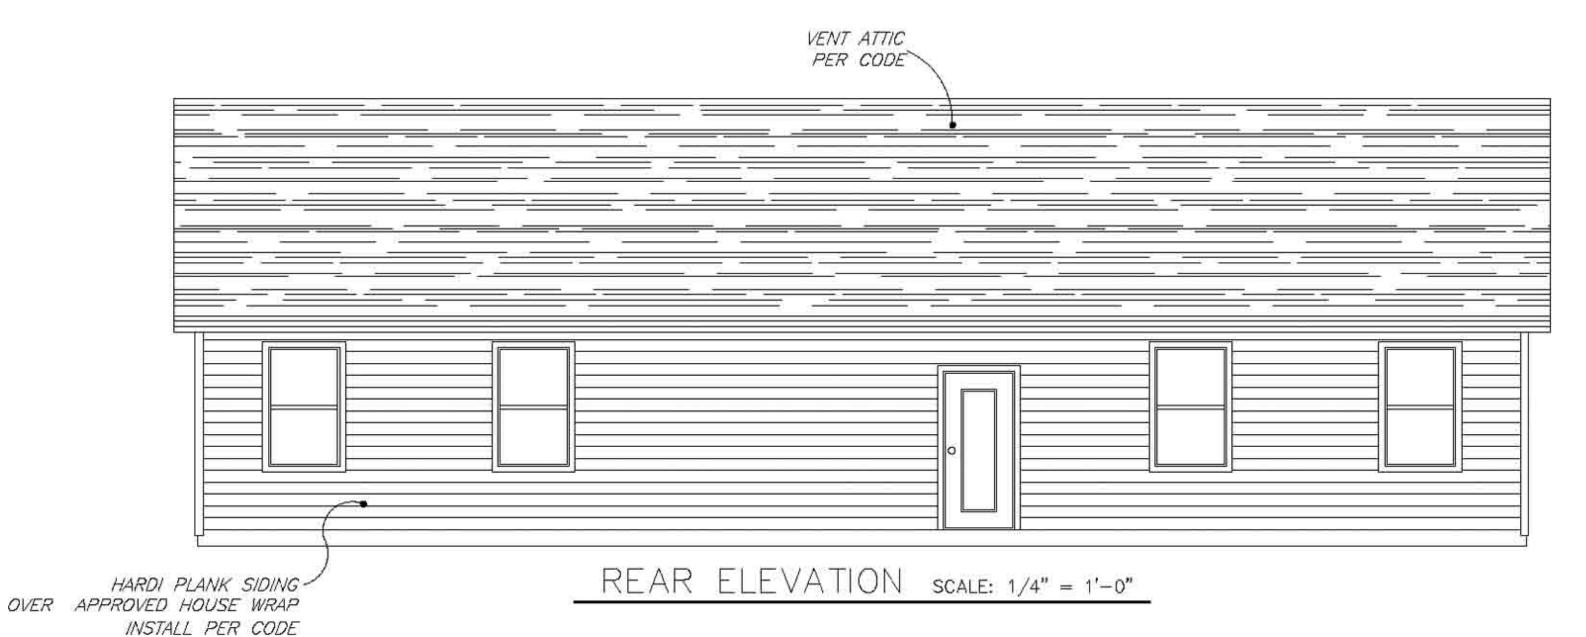

NOTICE

ALL CONSTRUCTION TO COMPLY WITH THE 2006 EDITION OF THE INTERNATIONAL RESIDENTIAL CODE AND WITH THE STATE OF OREGON 2008 EDITION, RESIDENTIAL SPECIALTY CODE.
COORDINATE ALL APPLICABLE MODIFICATIONS TO THESE DRAWINGS AS REQUIRED.

Hame Debian

REVISIONS BY

SENIOR HOUSING PROJECT

> 877-TLR-MADE Jeff@TLR-MADE.COM 503-999-4809



PRAWN F

DATE: 03-14-09

SCALE: 1/4" = 1"-0"

JOB: SHEET: 1

4 SHEETS